



C:\ARMORTEX MASTERS - 2007\DOORS\STOREFRONT\44350-TRANSOM.DWG.DWG 02/14/07 @ 13:23 User: aperez

NOTES:

- ① UL LISTED BULLET RESISTANT GLAZING
- ② EXTRUDED ALUMINUM FRAME (6061-T6 ALLOY)
- ③ CONTINUOUS GEAR HINGE
- ④ NEOPRENE SETTING BLOCKS
- ⑤ HARDWARE AS SPECIFIED (BY OTHERS) (UNLESS NOTED)

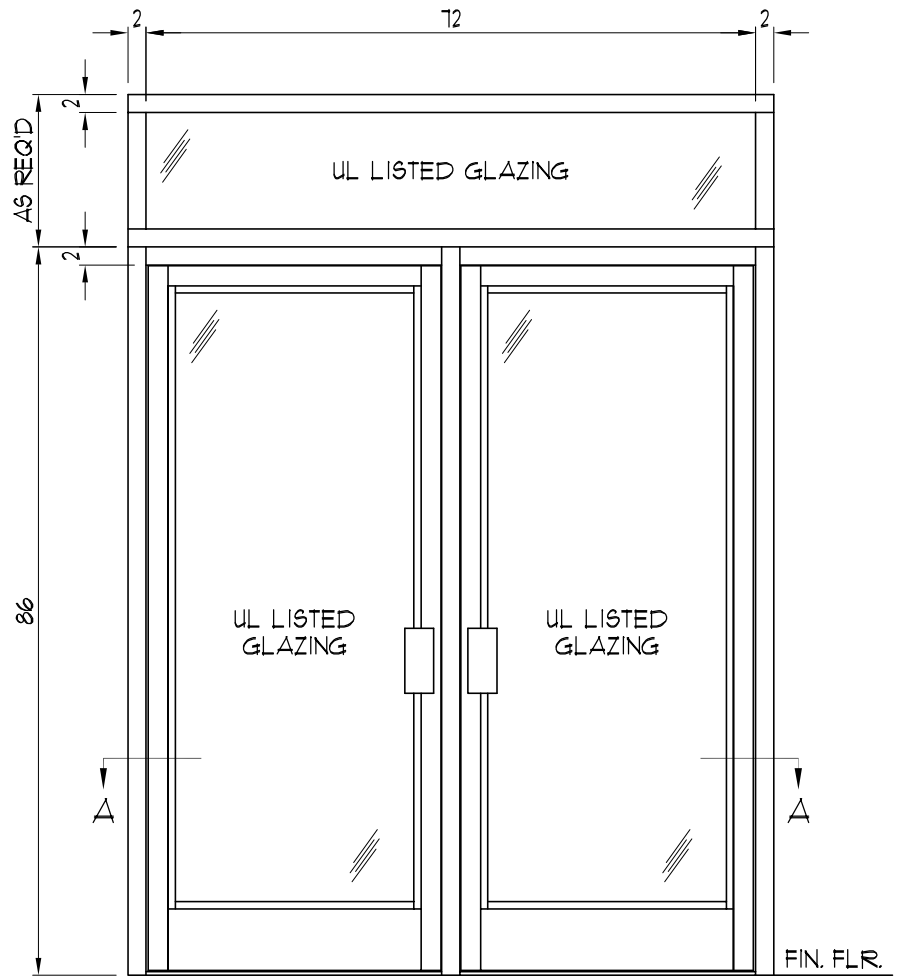

ELEVATION
(__ - REQUIRED)

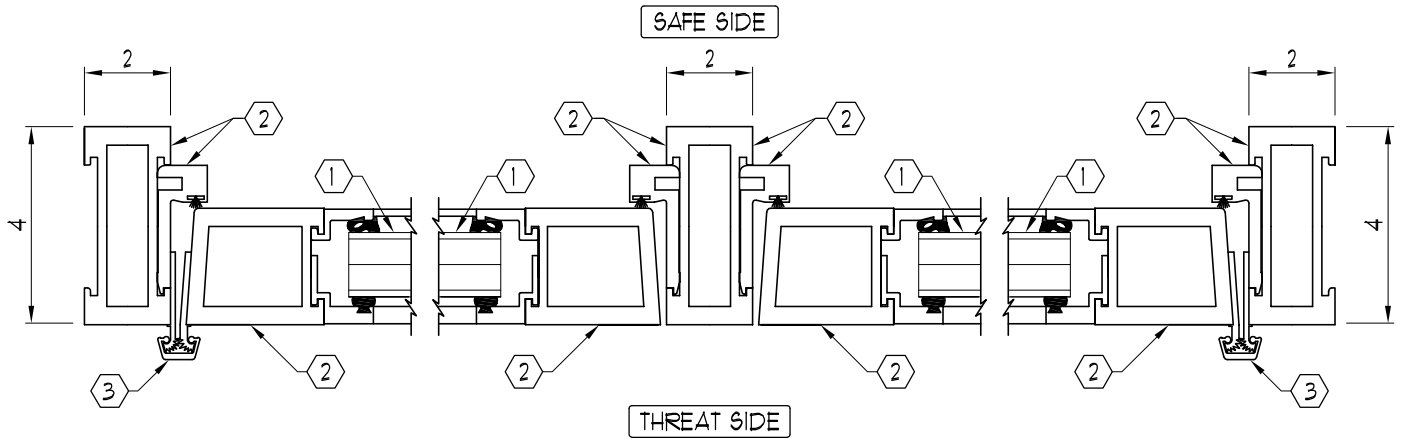

SECTION A-A

REVISIONS		
No.	DESCRIPTION	DATE

ARMORTEX® BULLET / BLAST RESISTANT PRODUCTS

5926 CORRIDOR PKWY SCHERTZ, TX 78154

TEL: 210-661-8306 800-880-8306 FAX: 210-661-8308

TITLE: ARMORTEX® BULLET RESISTANT ALUMINUM STOREFRONT FRAME SYSTEM FL DOORS W/ TRANSOM MODEL 44-350		PROJECT NAME:	
UNLESS OTHERWISE SPECIFIED ALL DIMENSIONS ARE IN INCHES		SCALE NONE	PROJECT No.

BALLISTIC LEVEL	
DRN.BY:	DATE:
A. Perez	02-16-07
CHKD.BY:	DATE:
DRAWING No.	SHEET
44-350	1 OF 1